


STANDARD DRIVE APPROACH WITH SIDEWALK ADJACENT TO THE CURB

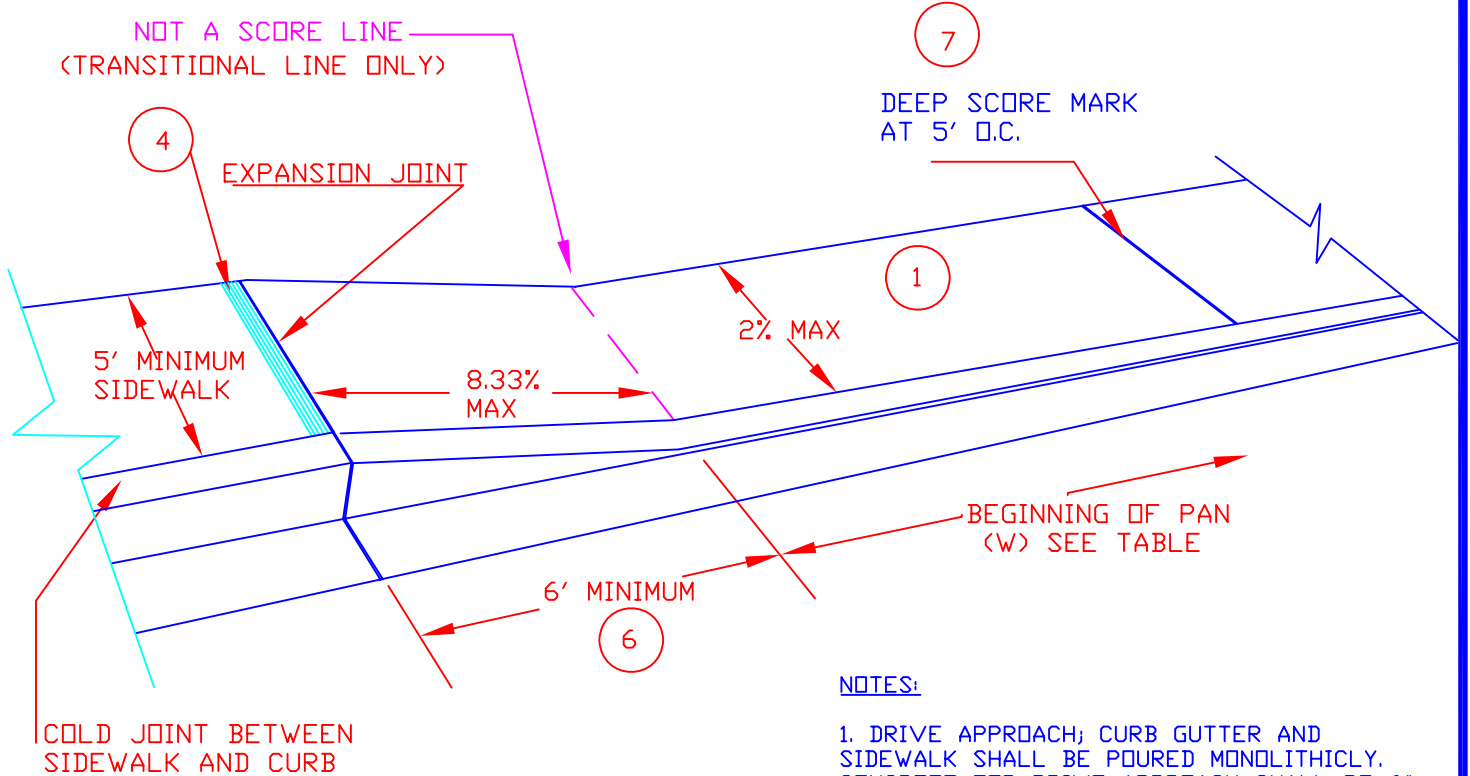

NOTES:

1. DRIVE APPROACH; CURB GUTTER AND SIDEWALK SHALL BE POURED MONOLITHICLY. CONCRETE FOR DRIVE APPROACH SHALL BE 6" THICK, AND SHALL BE 3,000 PSI AT 28 DAYS.
2. A 1/2" LIP SHALL BE USED FOR DRIVE APPROACH CURB FACE.
3. ALL WORK SHALL HAVE A BROOM FINISH.
4. RAMP SHALL HAVE A 12" WIDE BORDER WITH 1/4" GROOVES SPACED AT 3".
5. GROOVES SHALL BE ON THE FLAT SECTION OF SIDEWALK.
6. DIMENSIONS MAY BE ALTERED TO COMPLY WITH ADA WITH PRIOR APPROVAL FROM ENGINEER. MAXIMUM TRANSITION IS 10'.
7. 24' PAN OR LESS SCORE A LINE IN CENTER OF PAN, WHEN PAN IS GREATER THAN 24' USE EXPANSION JOINT.
8. ALL SUB GRADES SHALL BE COMPACTED TO 95%.

SPECS FOR W			
	MINIMUM	MAXIMUM	
RESIDENTIAL	12'	25'	
COMMERCIAL	18'	35'	

SLOPE AND GRADES

- 1:50=2%=1/4" per ft
- 1:20=5%=5/8" per ft
- 1:15=6.67%=3/4" per ft
- 1:12=8.33%=1" per ft
- 1:10=10%=1 1/4" per ft



CITY OF OROVILLE DEPARTMENT OF PUBLIC WORKS		REVISIONS 1-10-90 9-05-00 3-10-08
STANDARD FOR DRIVE APPROACH - NO PARK STRIP		DATE 6-16-83
DRAWN BY. RM.	ERIC M. TEITELMAN, P.E. <small>DIRECTOR OF PUBLIC WORKS DEPARTMENT</small>	SHEET 1 OF 1 ST-11