



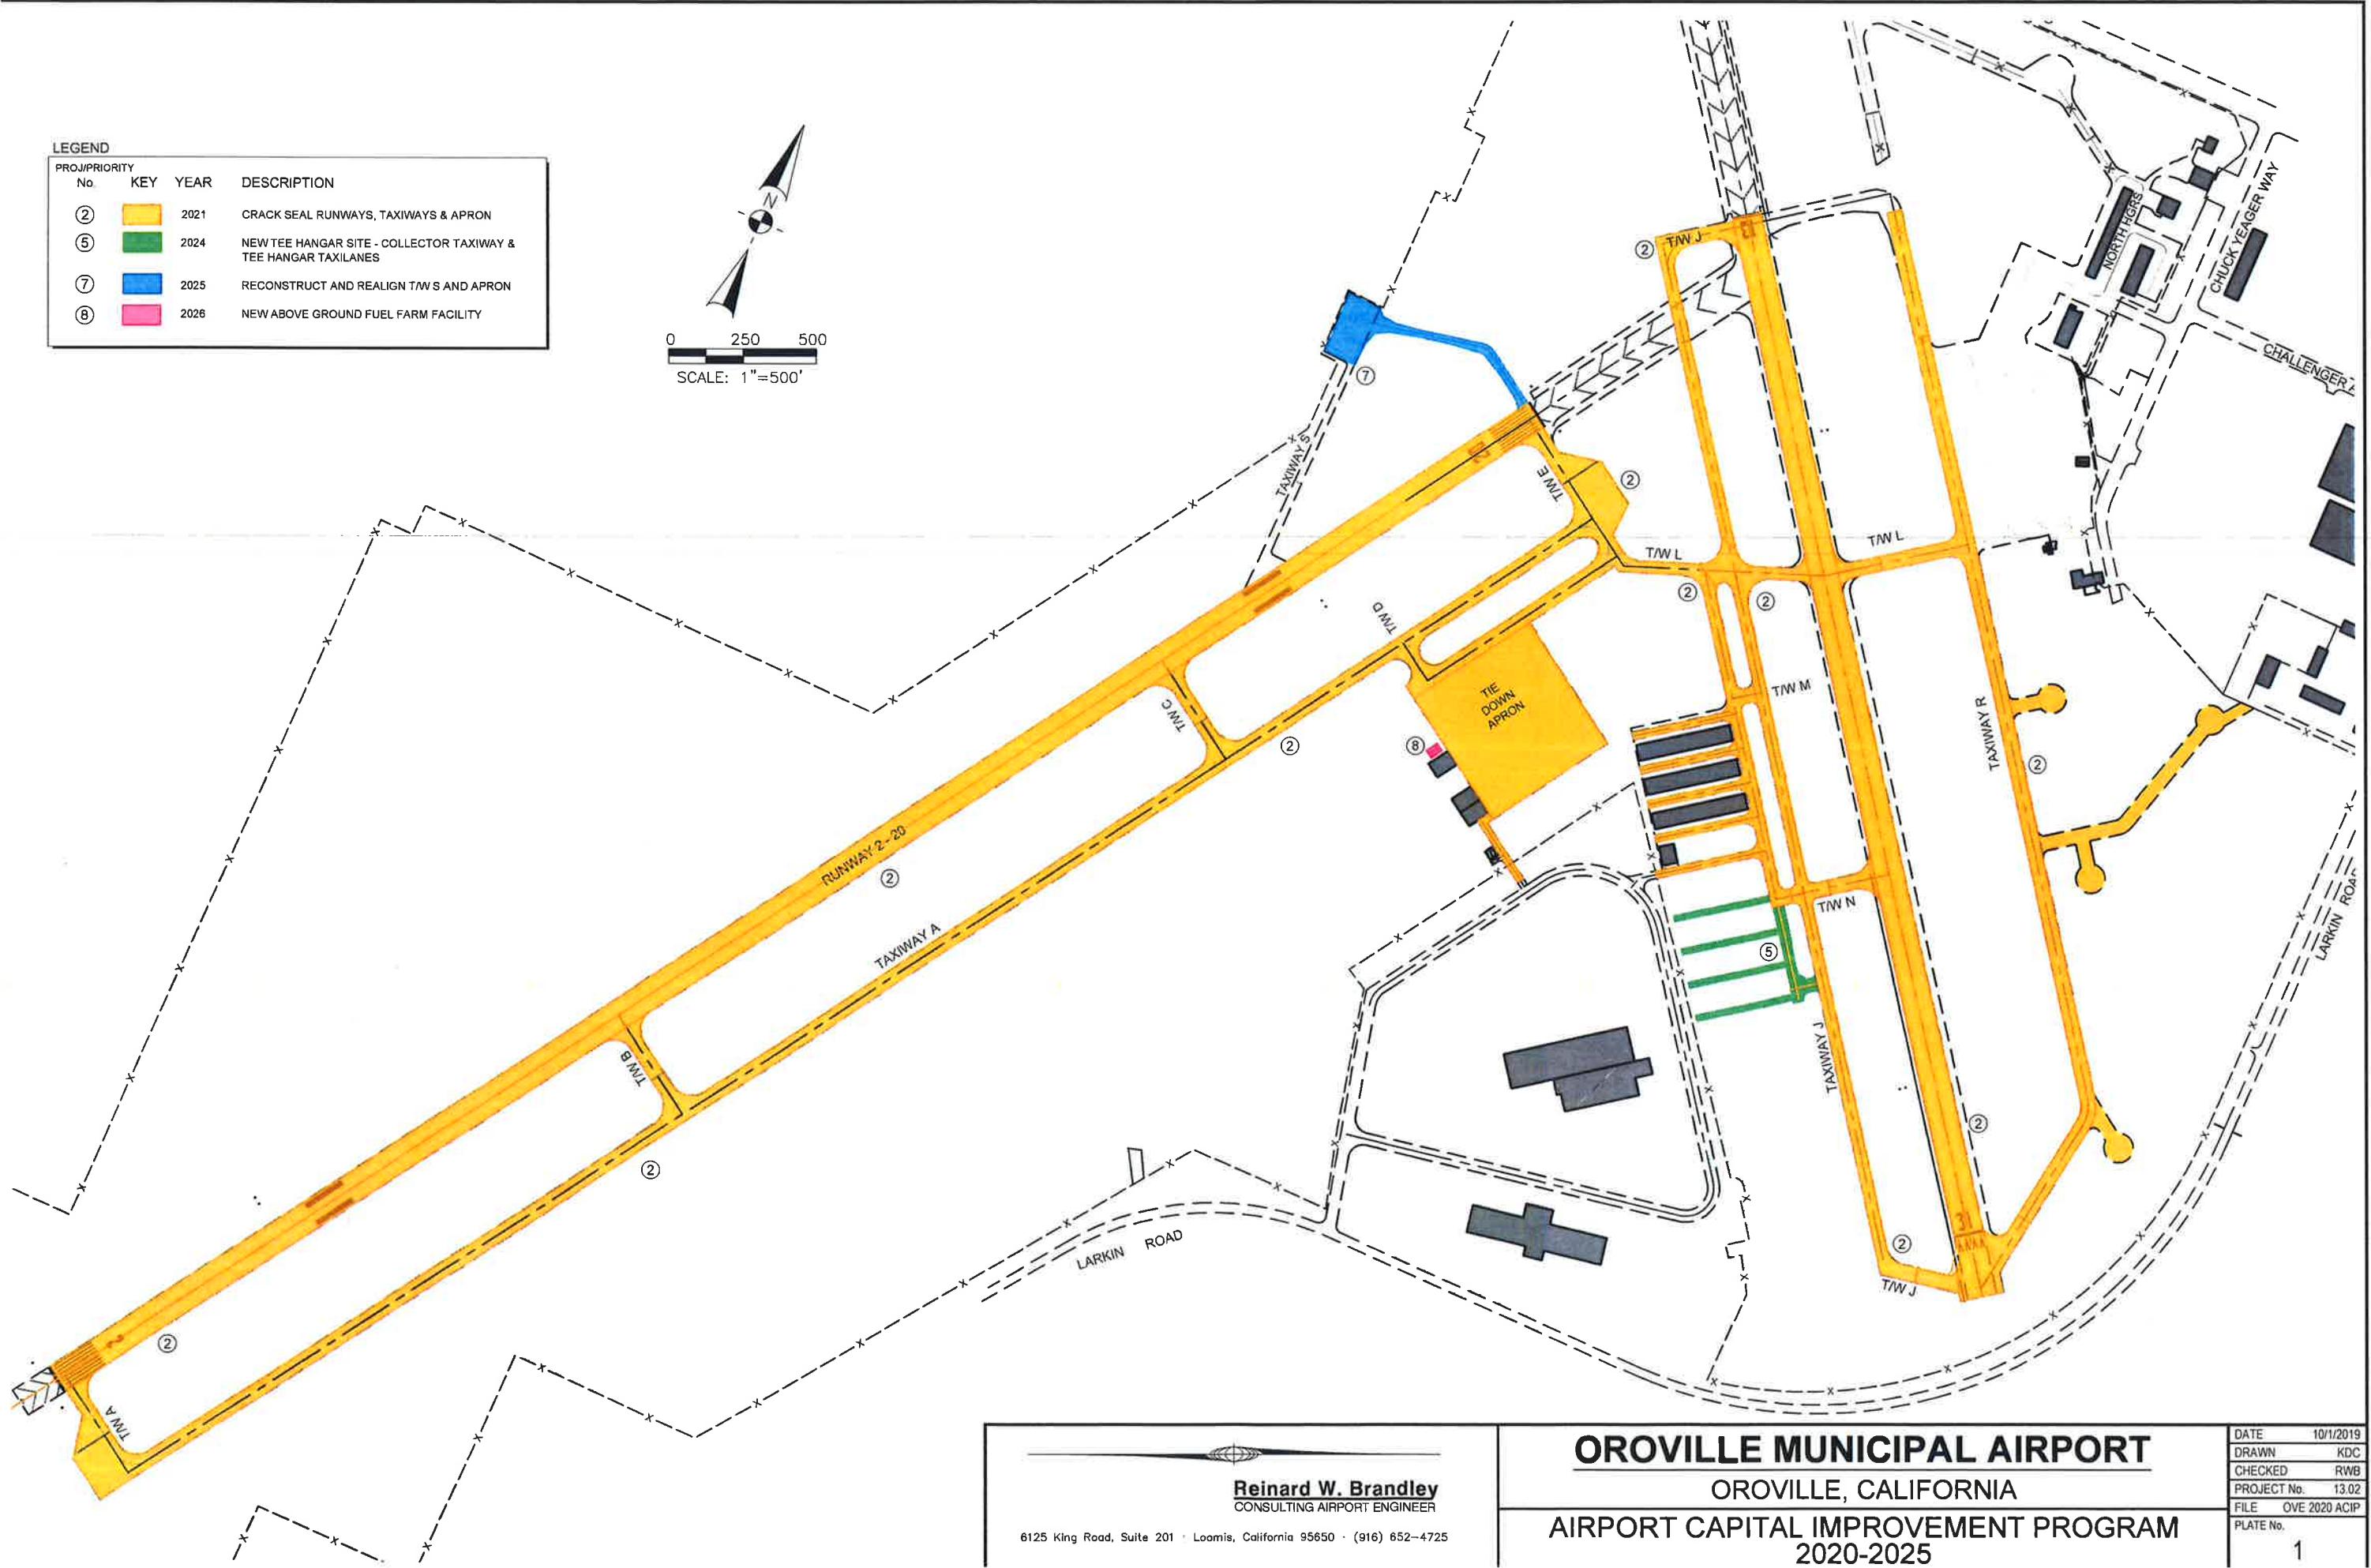
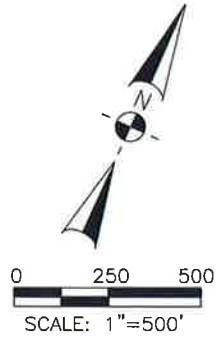


LEGEND

PROJ/PRIORITY No.	KEY	YEAR	DESCRIPTION
②		2021	CRACK SEAL RUNWAYS, TAXIWAYS & APRON
⑤		2024	NEW TEE HANGAR SITE - COLLECTOR TAXIWAY & TEE HANGAR TAXILANES
⑦		2025	RECONSTRUCT AND REALIGN T/W S AND APRON
⑧		2026	NEW ABOVE GROUND FUEL FARM FACILITY




Reinard W. Brandley
 CONSULTING AIRPORT ENGINEER
 6125 King Road, Suite 201 · Loomis, California 95650 · (916) 652-4725

OROVILLE MUNICIPAL AIRPORT
 OROVILLE, CALIFORNIA
AIRPORT CAPITAL IMPROVEMENT PROGRAM
 2020-2025

DATE	10/1/2019
DRAWN	KDC
CHECKED	RWB
PROJECT No.	13.02
FILE	OVE 2020 ACIP
PLATE No.	1