



City of Oroville

COMMUNITY DEVELOPMENT DEPARTMENT

Donald Rust
DIRECTOR


1735 Montgomery Street
Oroville, CA 95965-4897
(530) 538-2401 – FAX (530) 538-2426
www.cityoforoville.org

SAMPLE RESIDENTIAL FLOOR PLAN

FIRST FLOOR PLAN
(SHOW UPPER FLOOR SEPARATELY)

SYMBOLS

- SINGLE POLE SWITCH
- THREE-WAY SWITCH
- 110V. DUPLEX OUTLET
- 110V. DUPLEX ABOVE COUNTER
- 110V. DUPLEX UNDER COUNTER
- 110V. DUPLEX HALF-SWITCHED
- 110V. DUPLEX G.F.I.
- 110V. DUPLEX G.F.I. ABOVE COUNTER
- 110V. DEDICATED CIRCUIT (FOR FUTURE ELECTRIC VEHICLE CHARGER UNIT)
- 220V. OUTLET
- INCANDESCENT LIGHT FIXTURE
- INCANDESCENT SPOTLIGHT
- WALL MOUNT FIXTURE
- SURFACE MOUNT FLUORESCENT FIXTURE
- RECESSED FLUORESCENT FIXTURE
- PADDLE FAN
- MAIN ELECTRICAL PANEL
- GAS STUB
- THERMOSTAT
- A/C DISCONNECT
- A/C COMPRESSOR
- DOOR BELL CHIME
- SMOKE DETECTOR
- TV ANTENNA/CABLE
- EXHAUST FAN
- EXHAUST LIGHT/FAN
- REMOTE BUTTON/DOORBELL
- TELEPHONE JACK

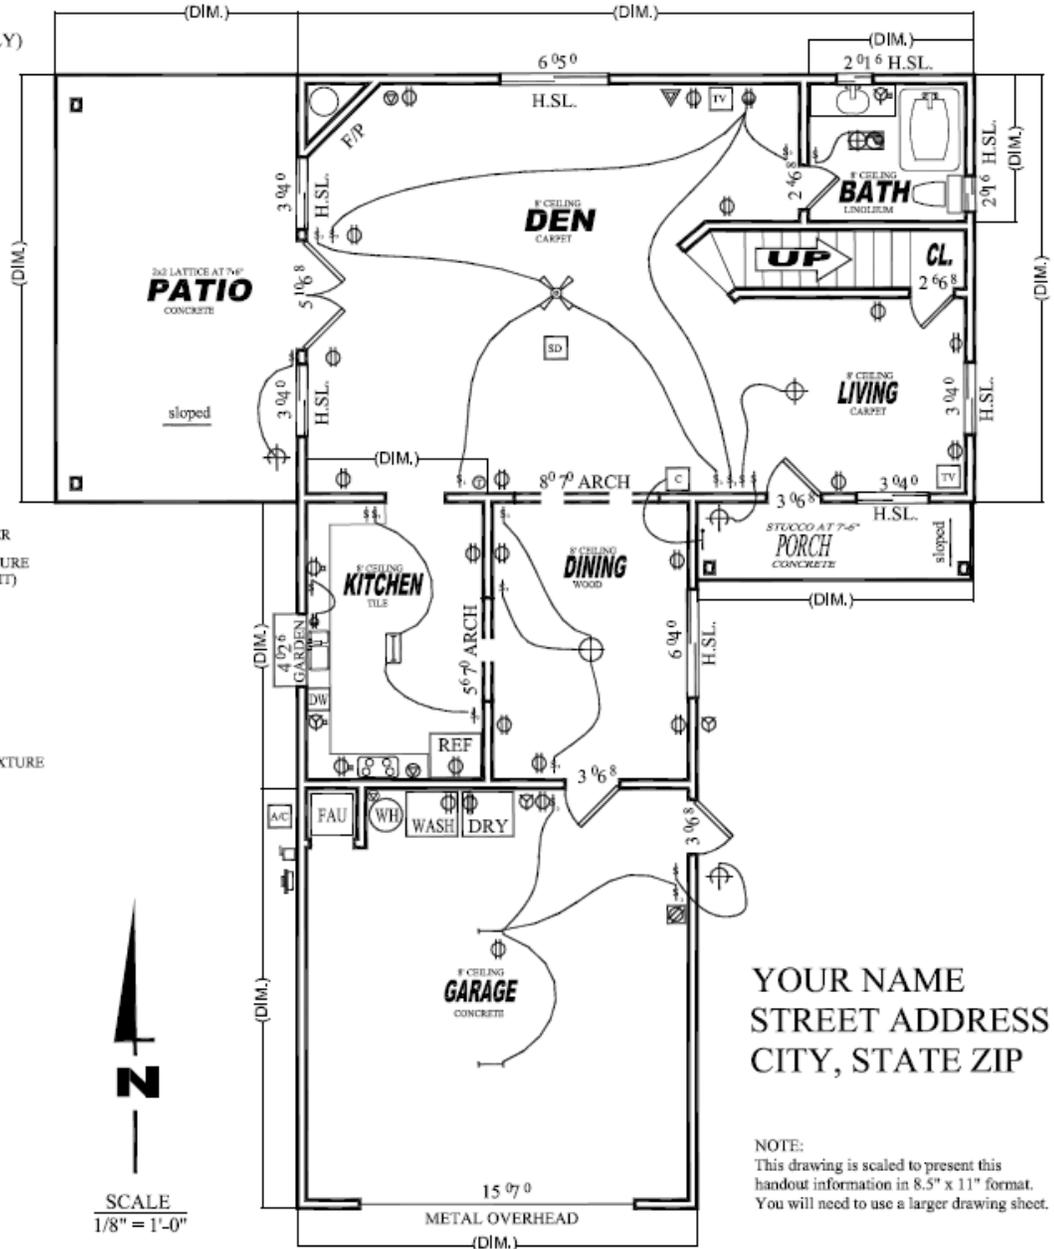


YOUR NAME
STREET ADDRESS
CITY, STATE ZIP

NOTE:
This drawing is scaled to present this
handout information in 8.5" x 11" format.
You will need to use a larger drawing sheet.

Note: Please include a total square footage for each room & the entire home on your drawing

SAMPLE COMMERCIAL FLOOR PLAN

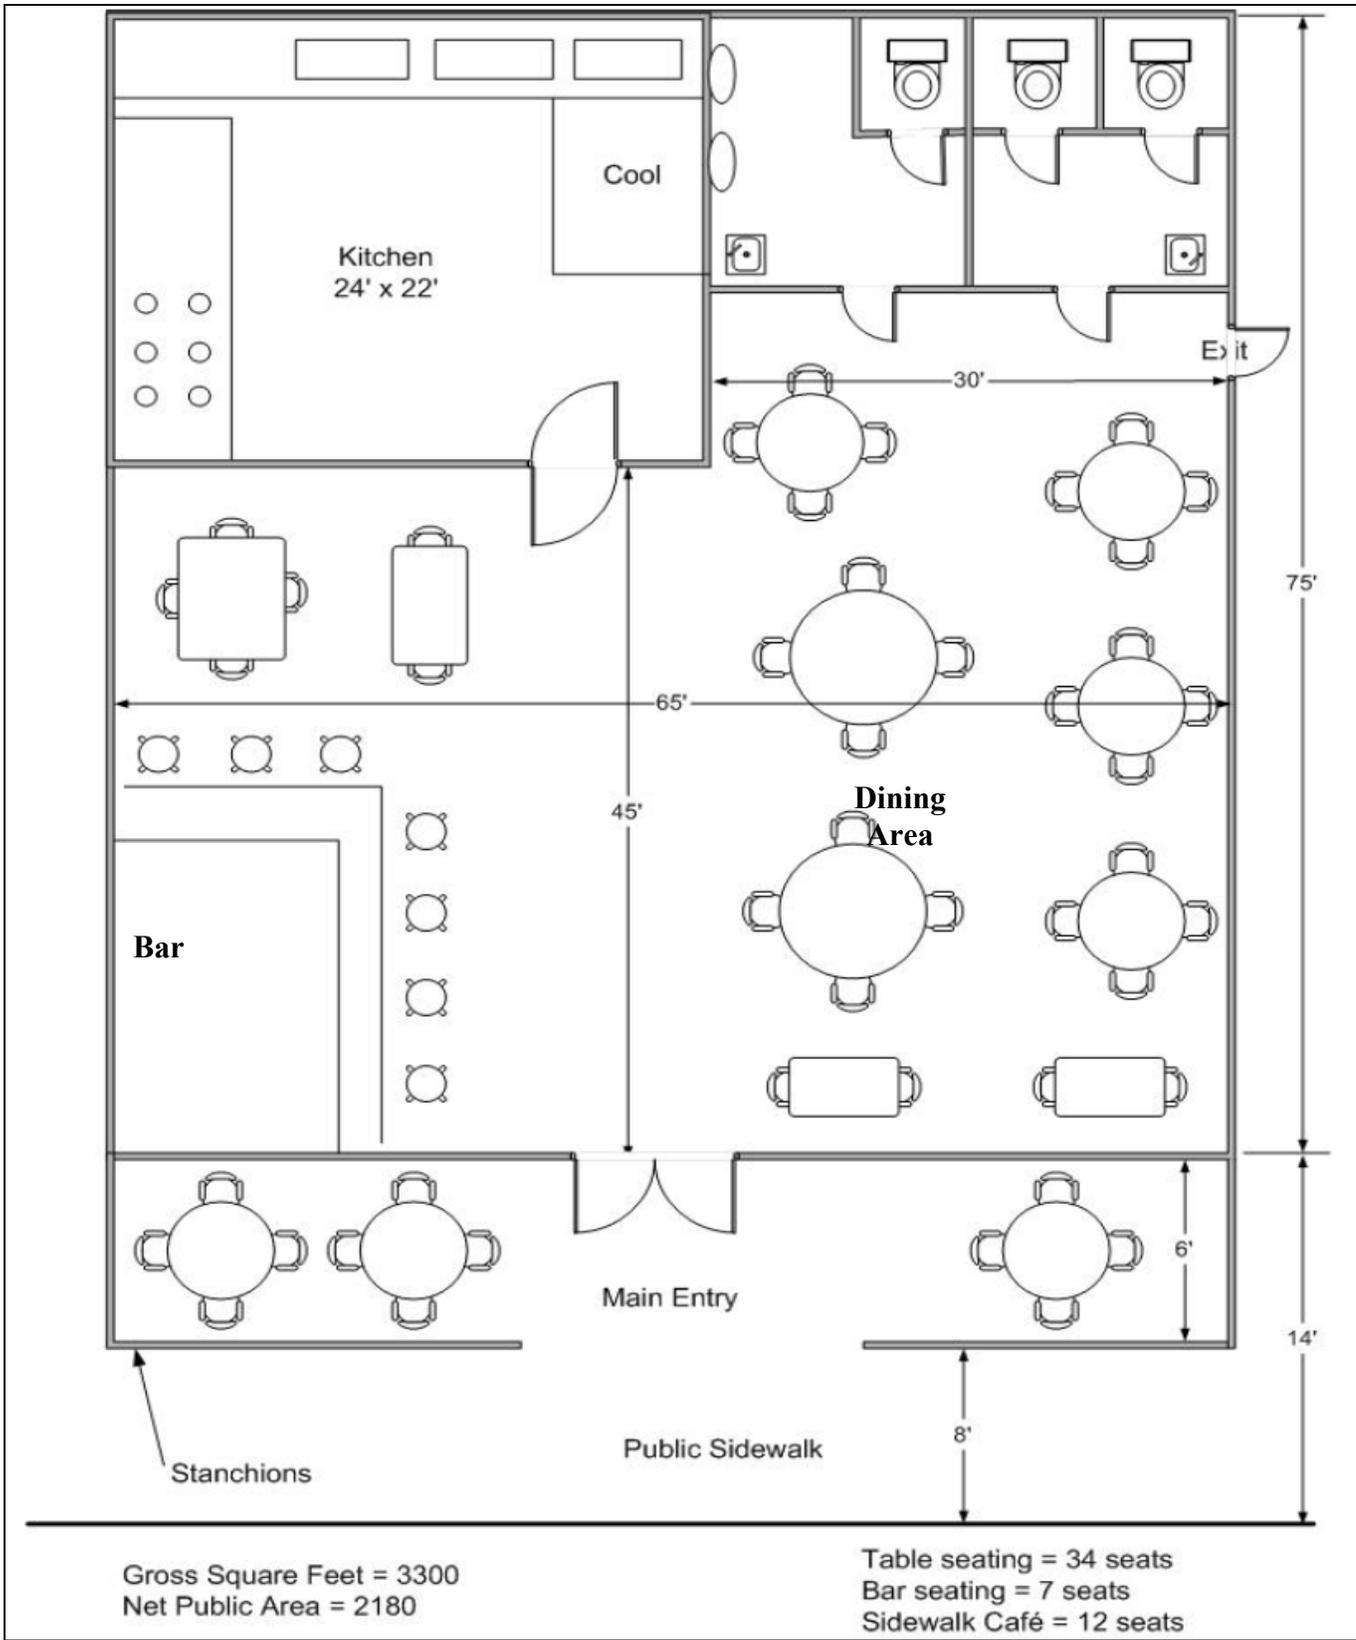

Please keep in mind these sample floor plans are not intended to include all items required to be shown on a building and/or occupancy permit floor plan submittal. Contact the City of Oroville Building Division for complete information at (530) 538-2425 or email at building.cityoforoville.org.